


1階平面図 S=1/100

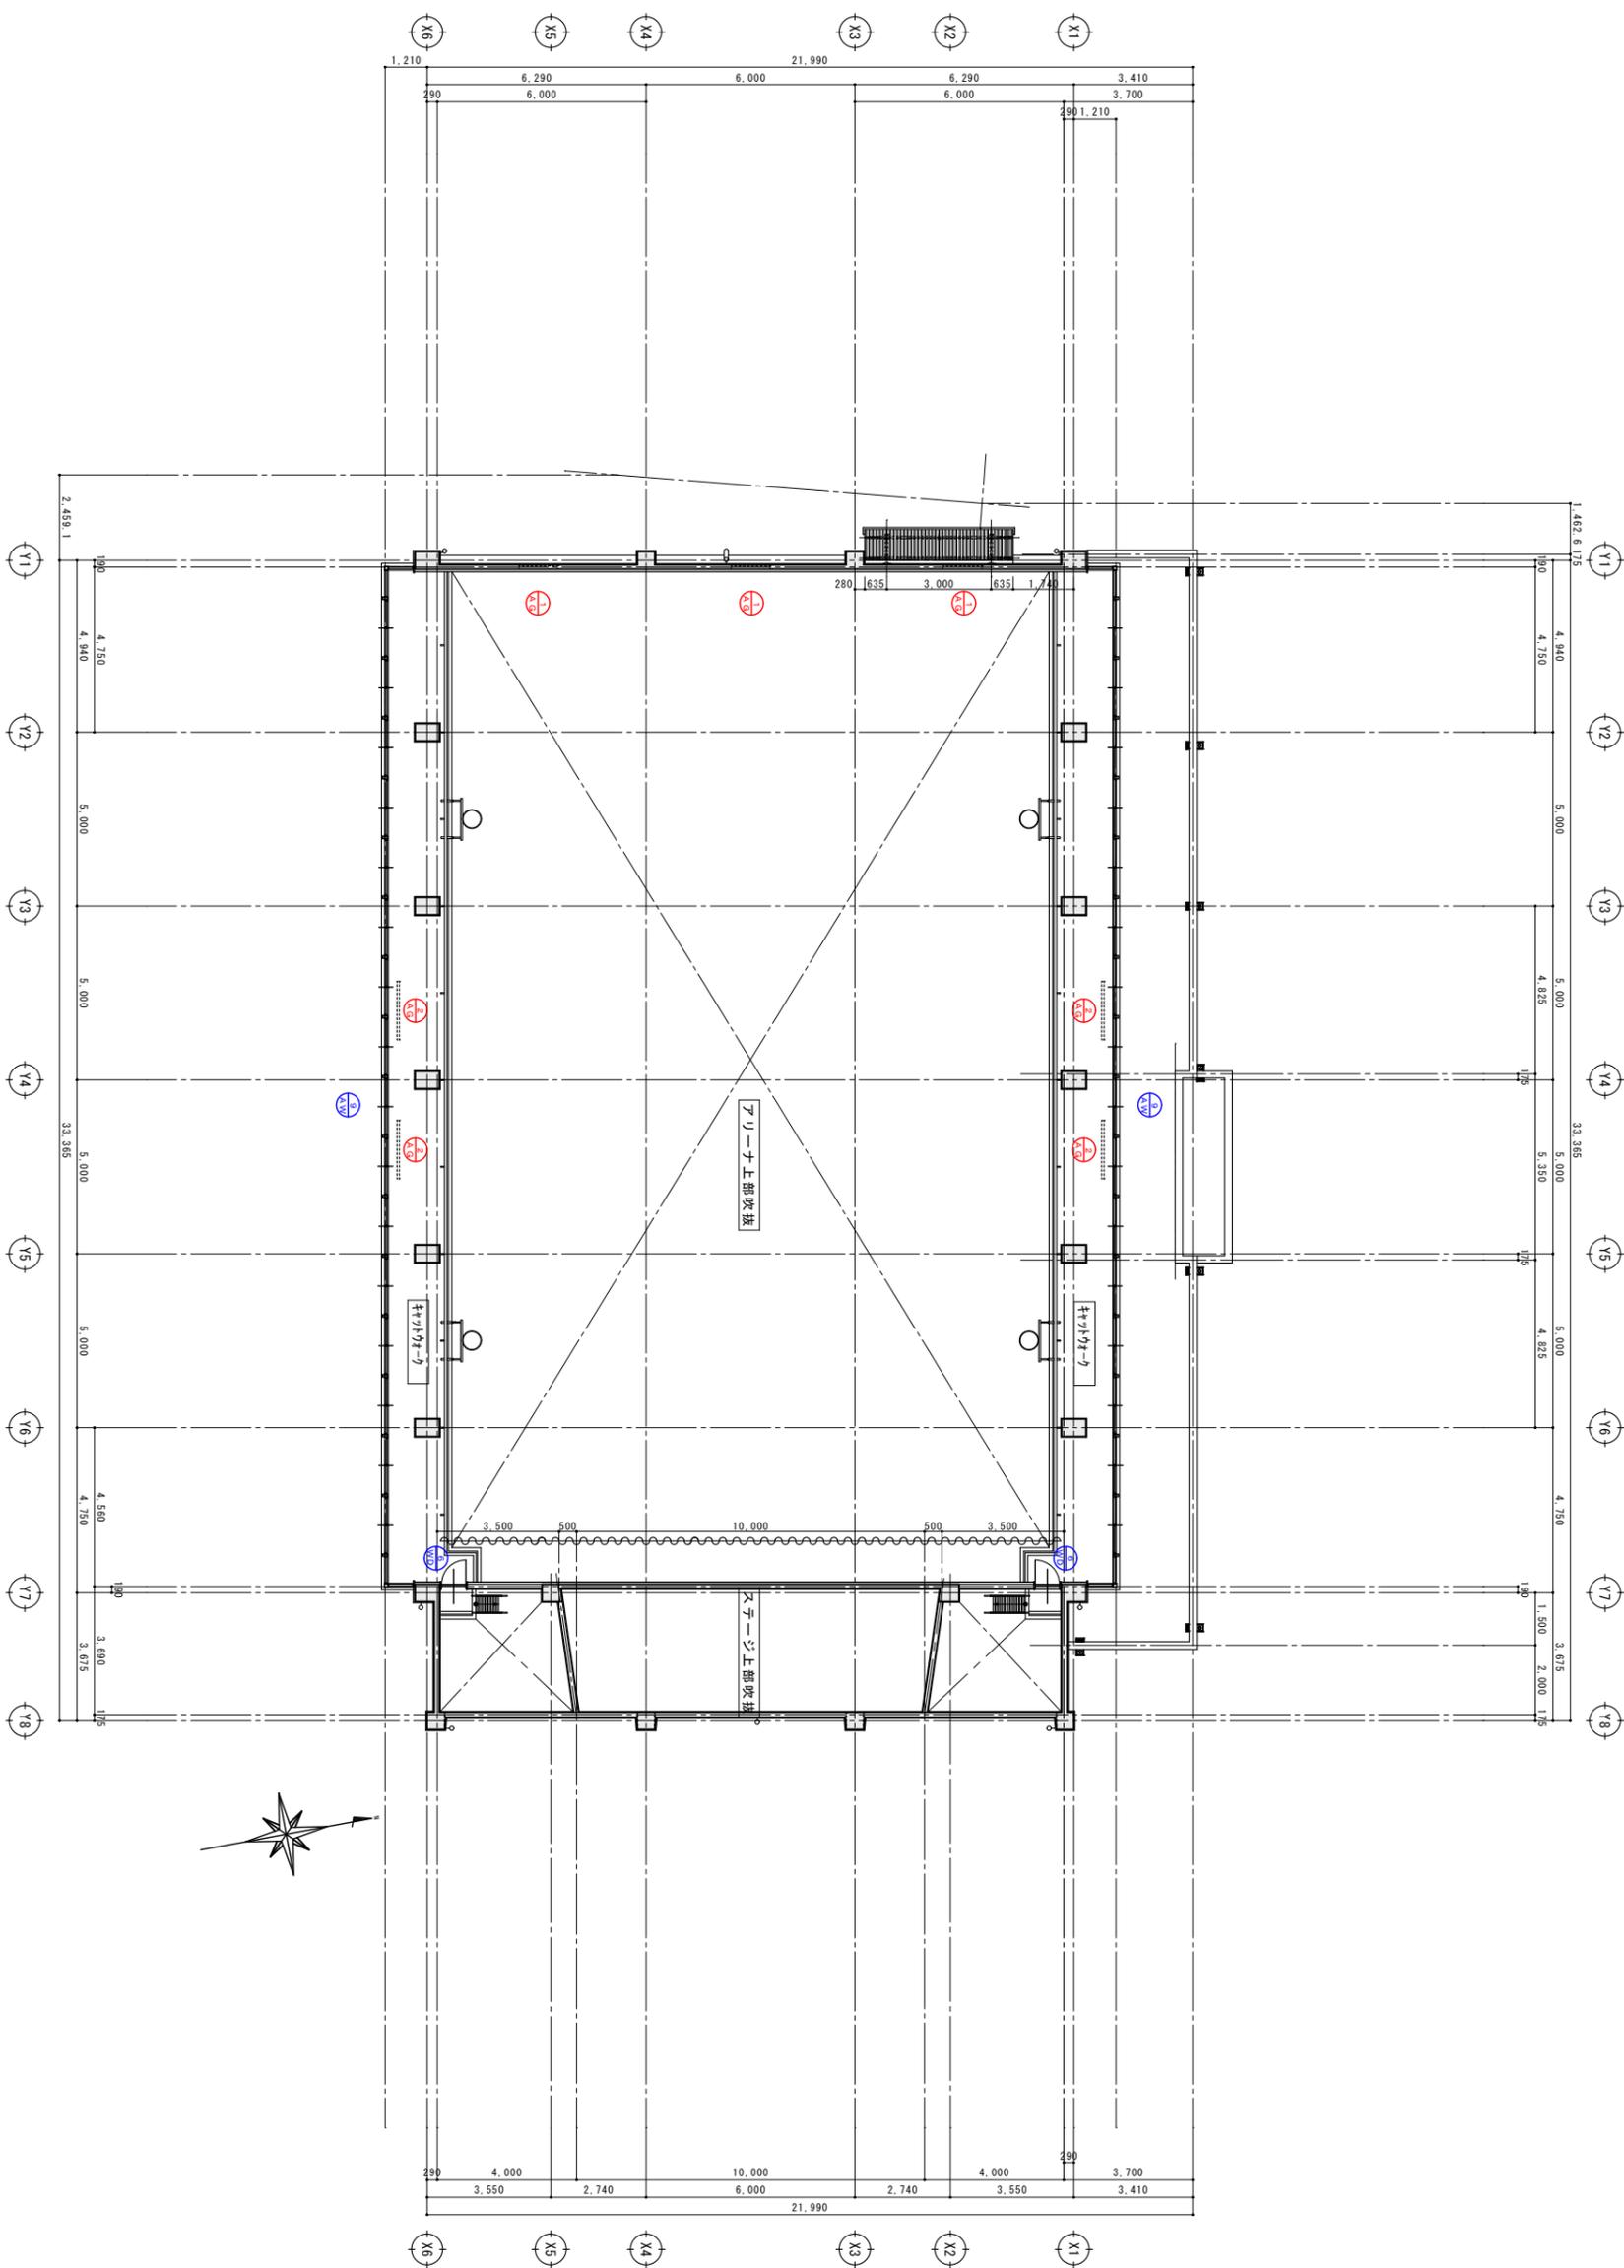

改修後 2 階平面図 S=1/100

図名	2 階平面図	縮尺	S=1/100
----	--------	----	---------