



配置図 1/300

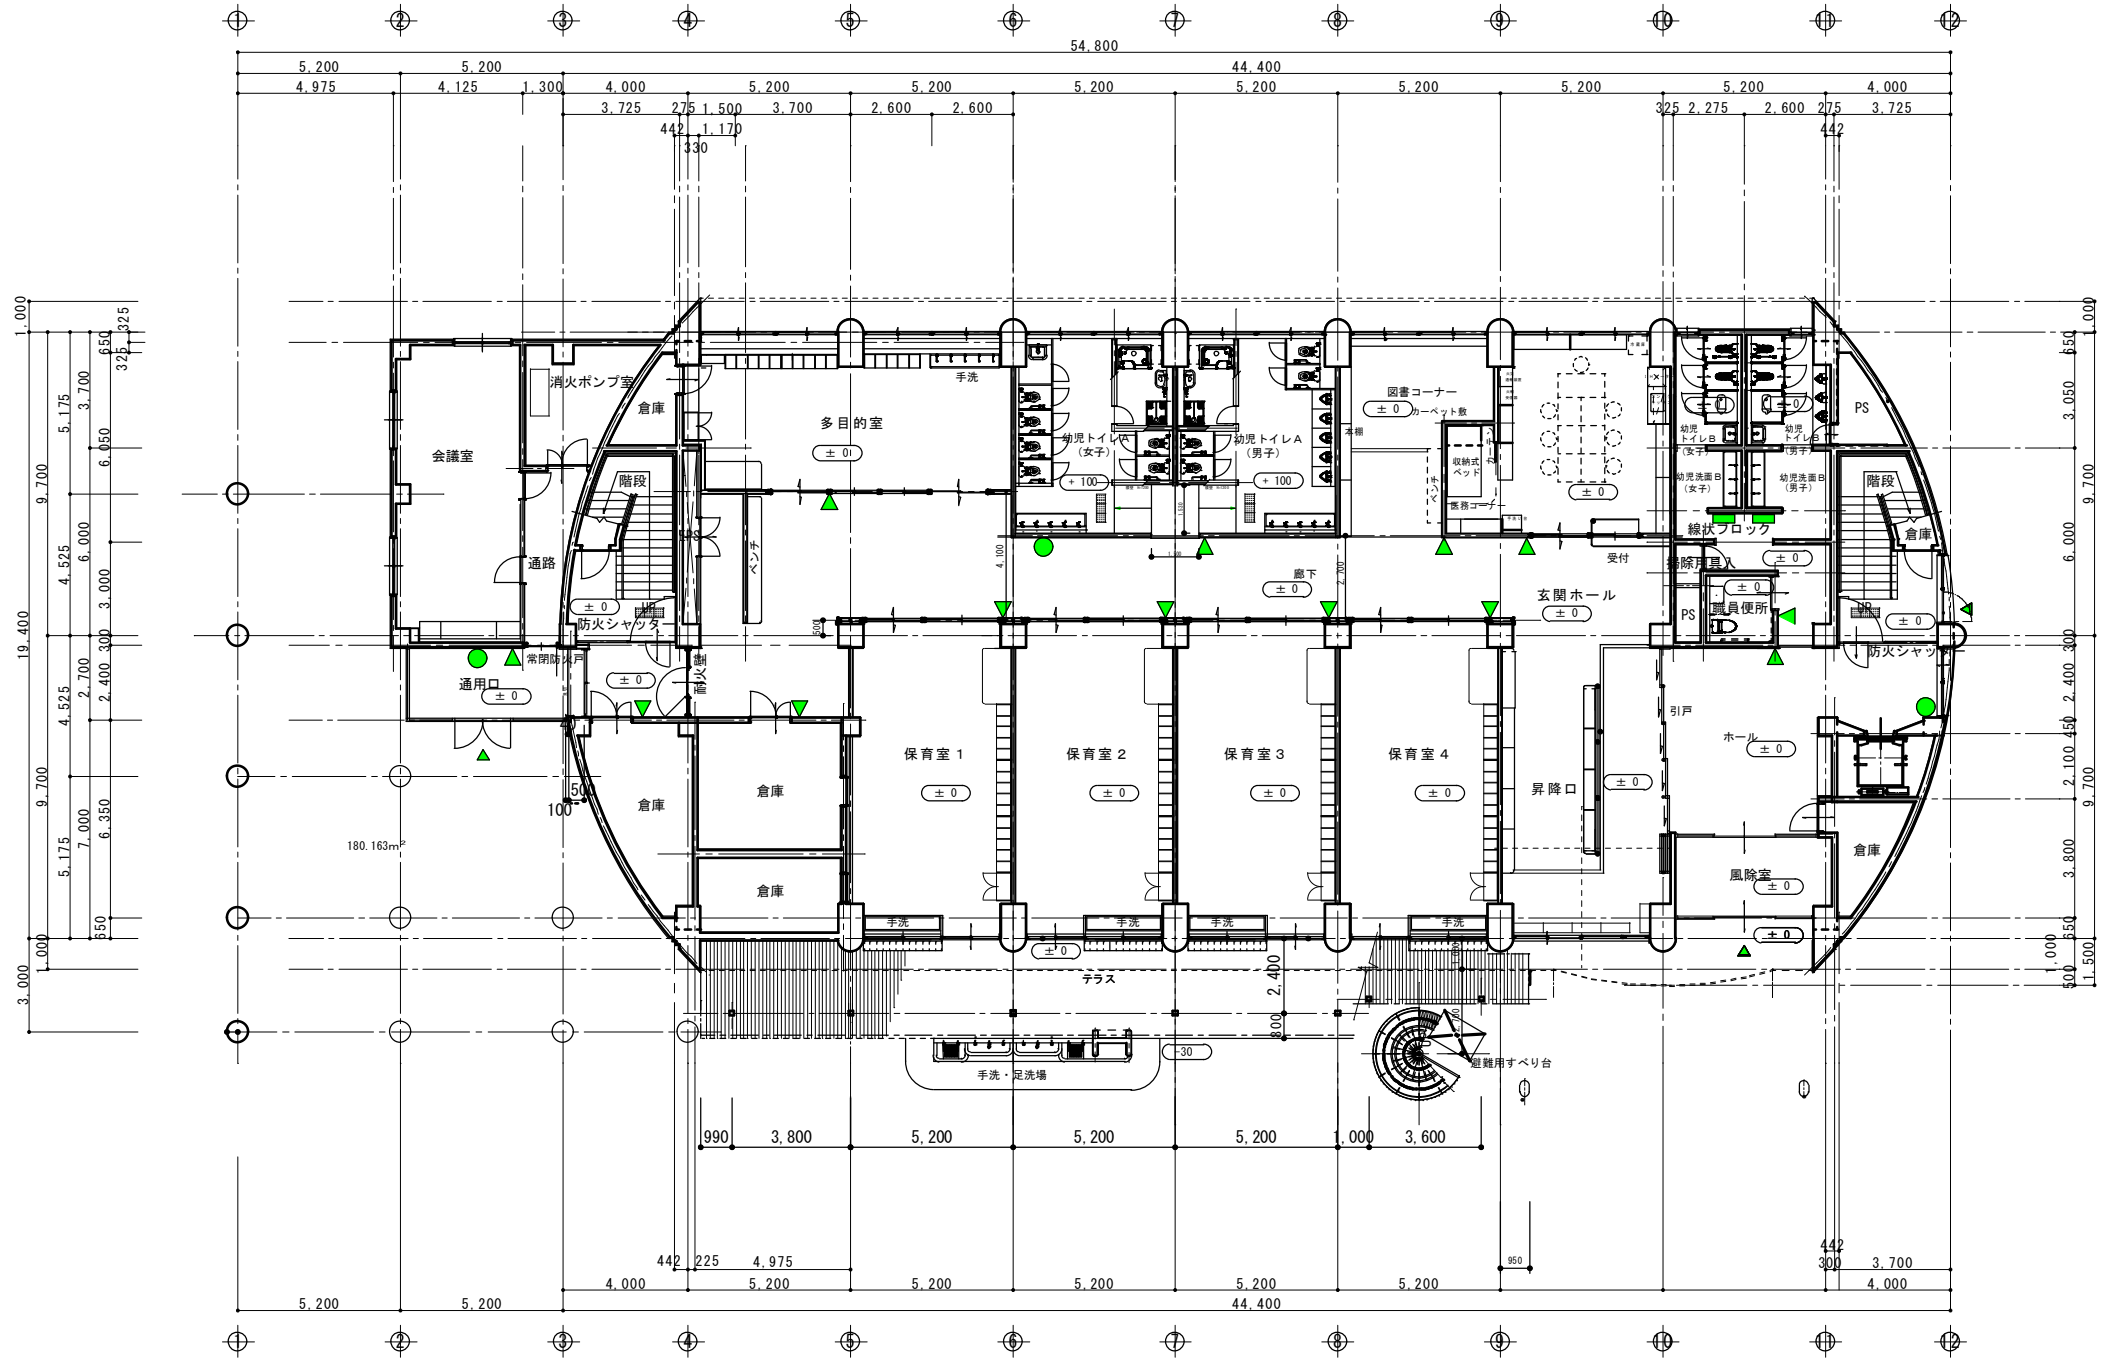



1階平面図 1/150

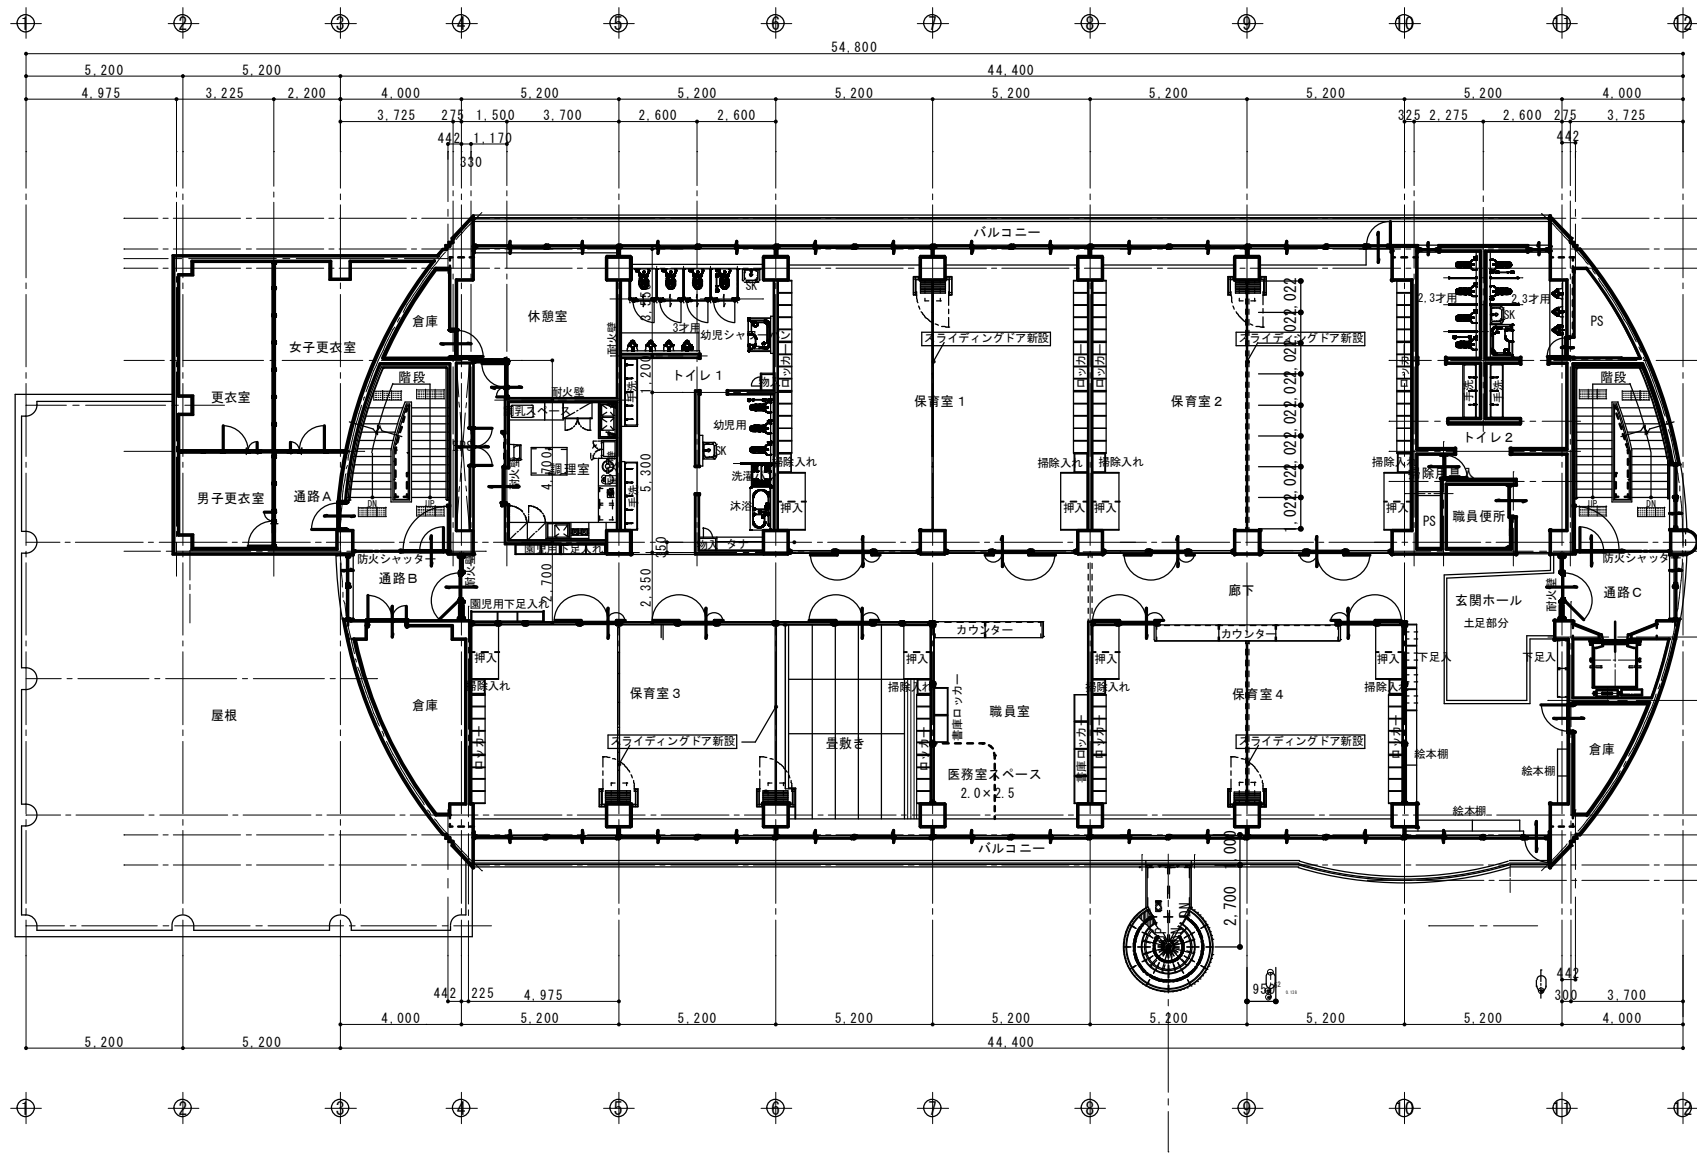


2階平面図 1/150

3 階平面図 1/150

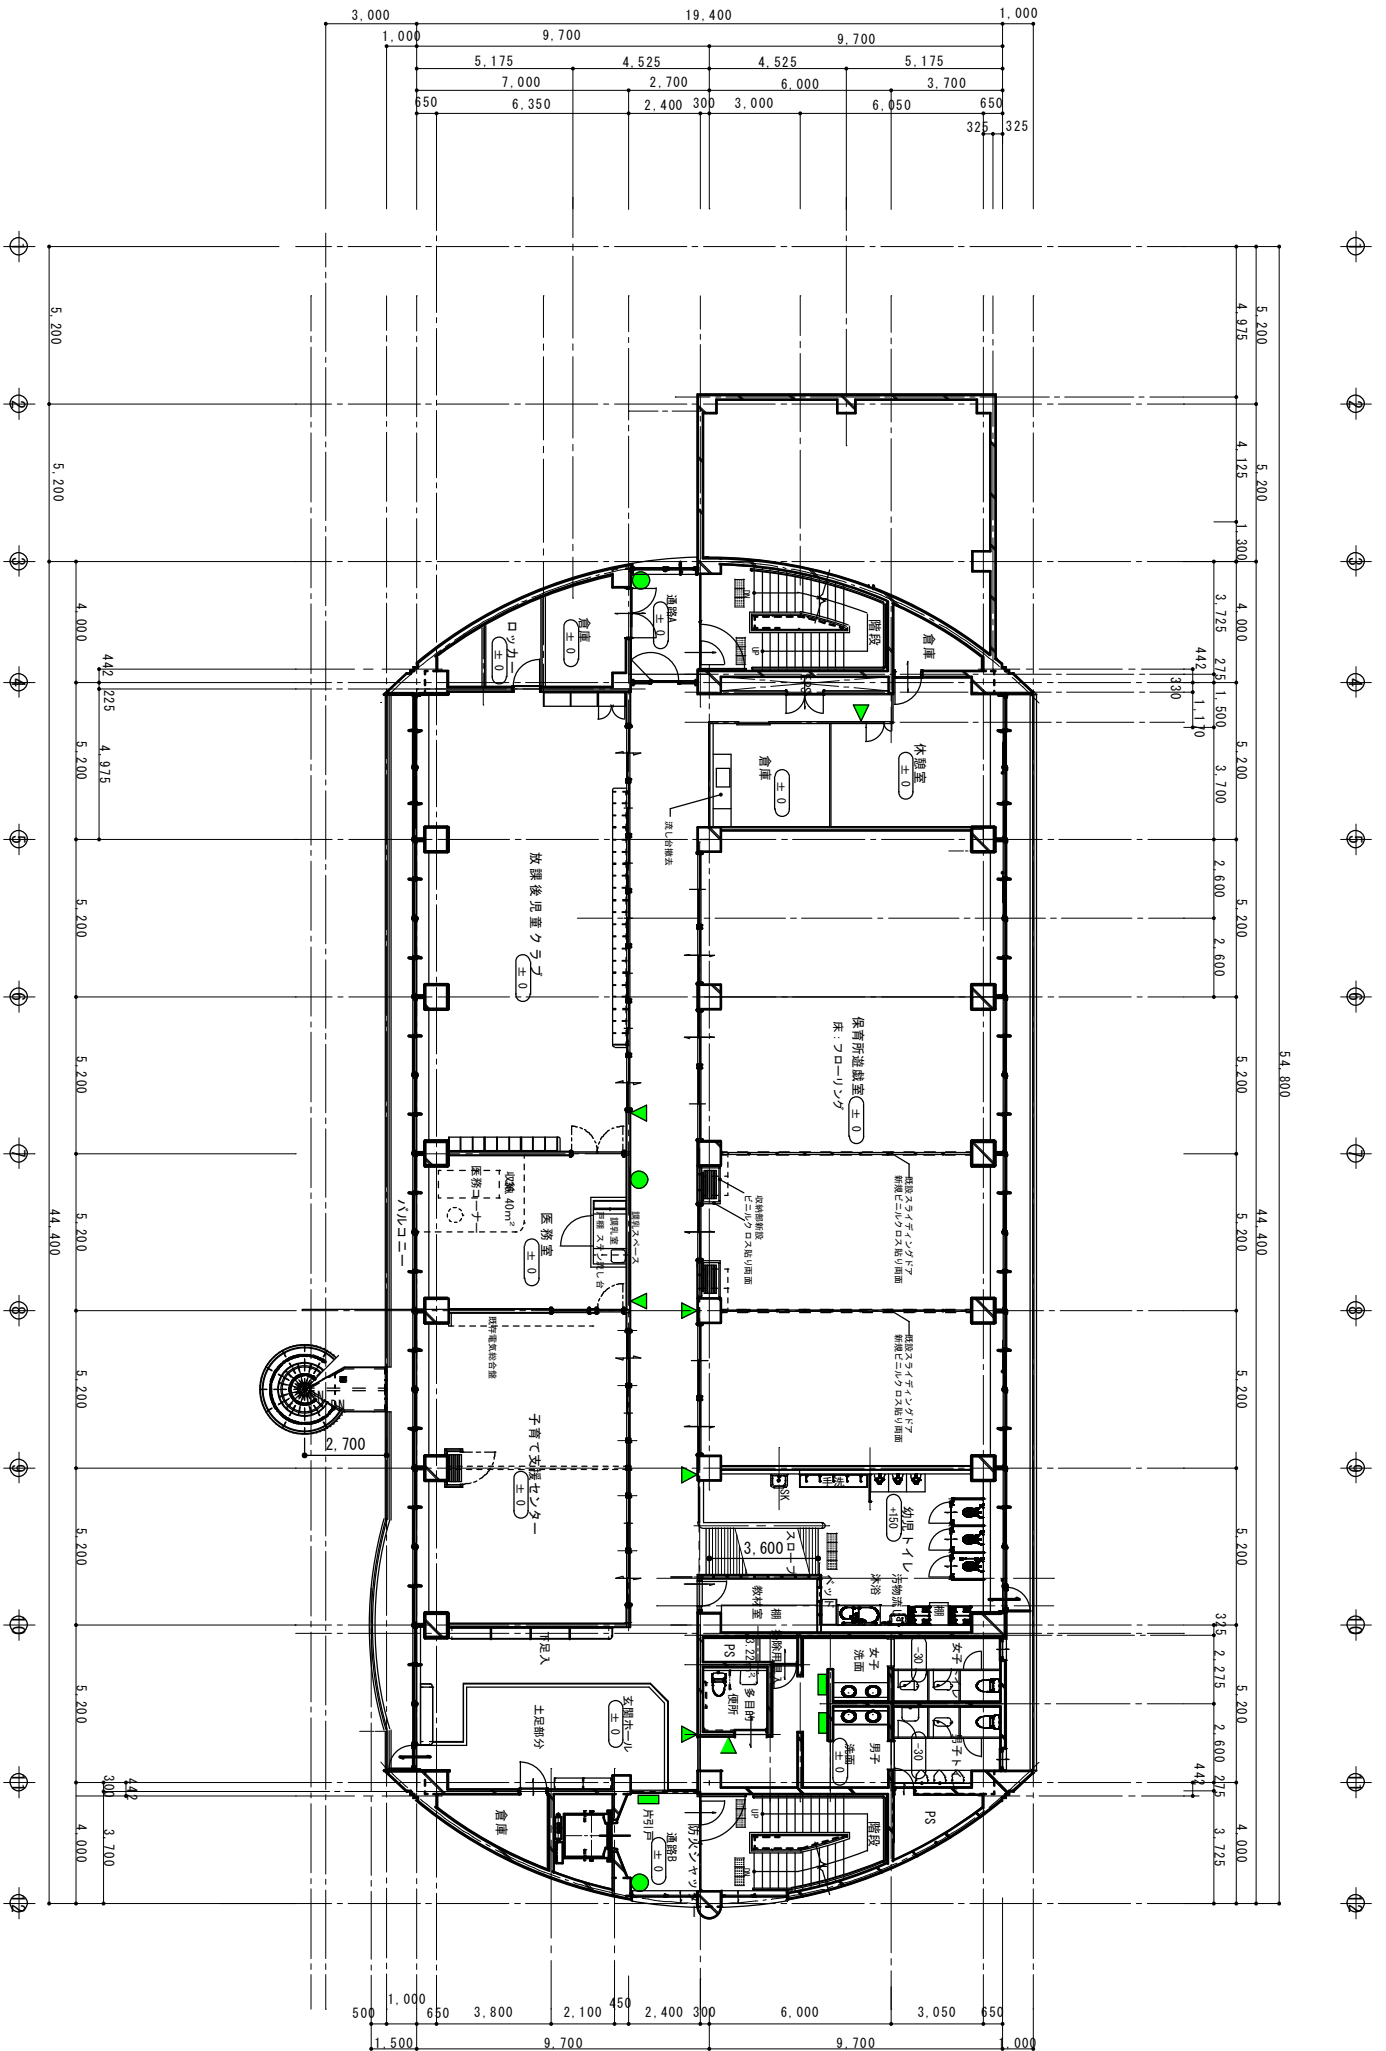


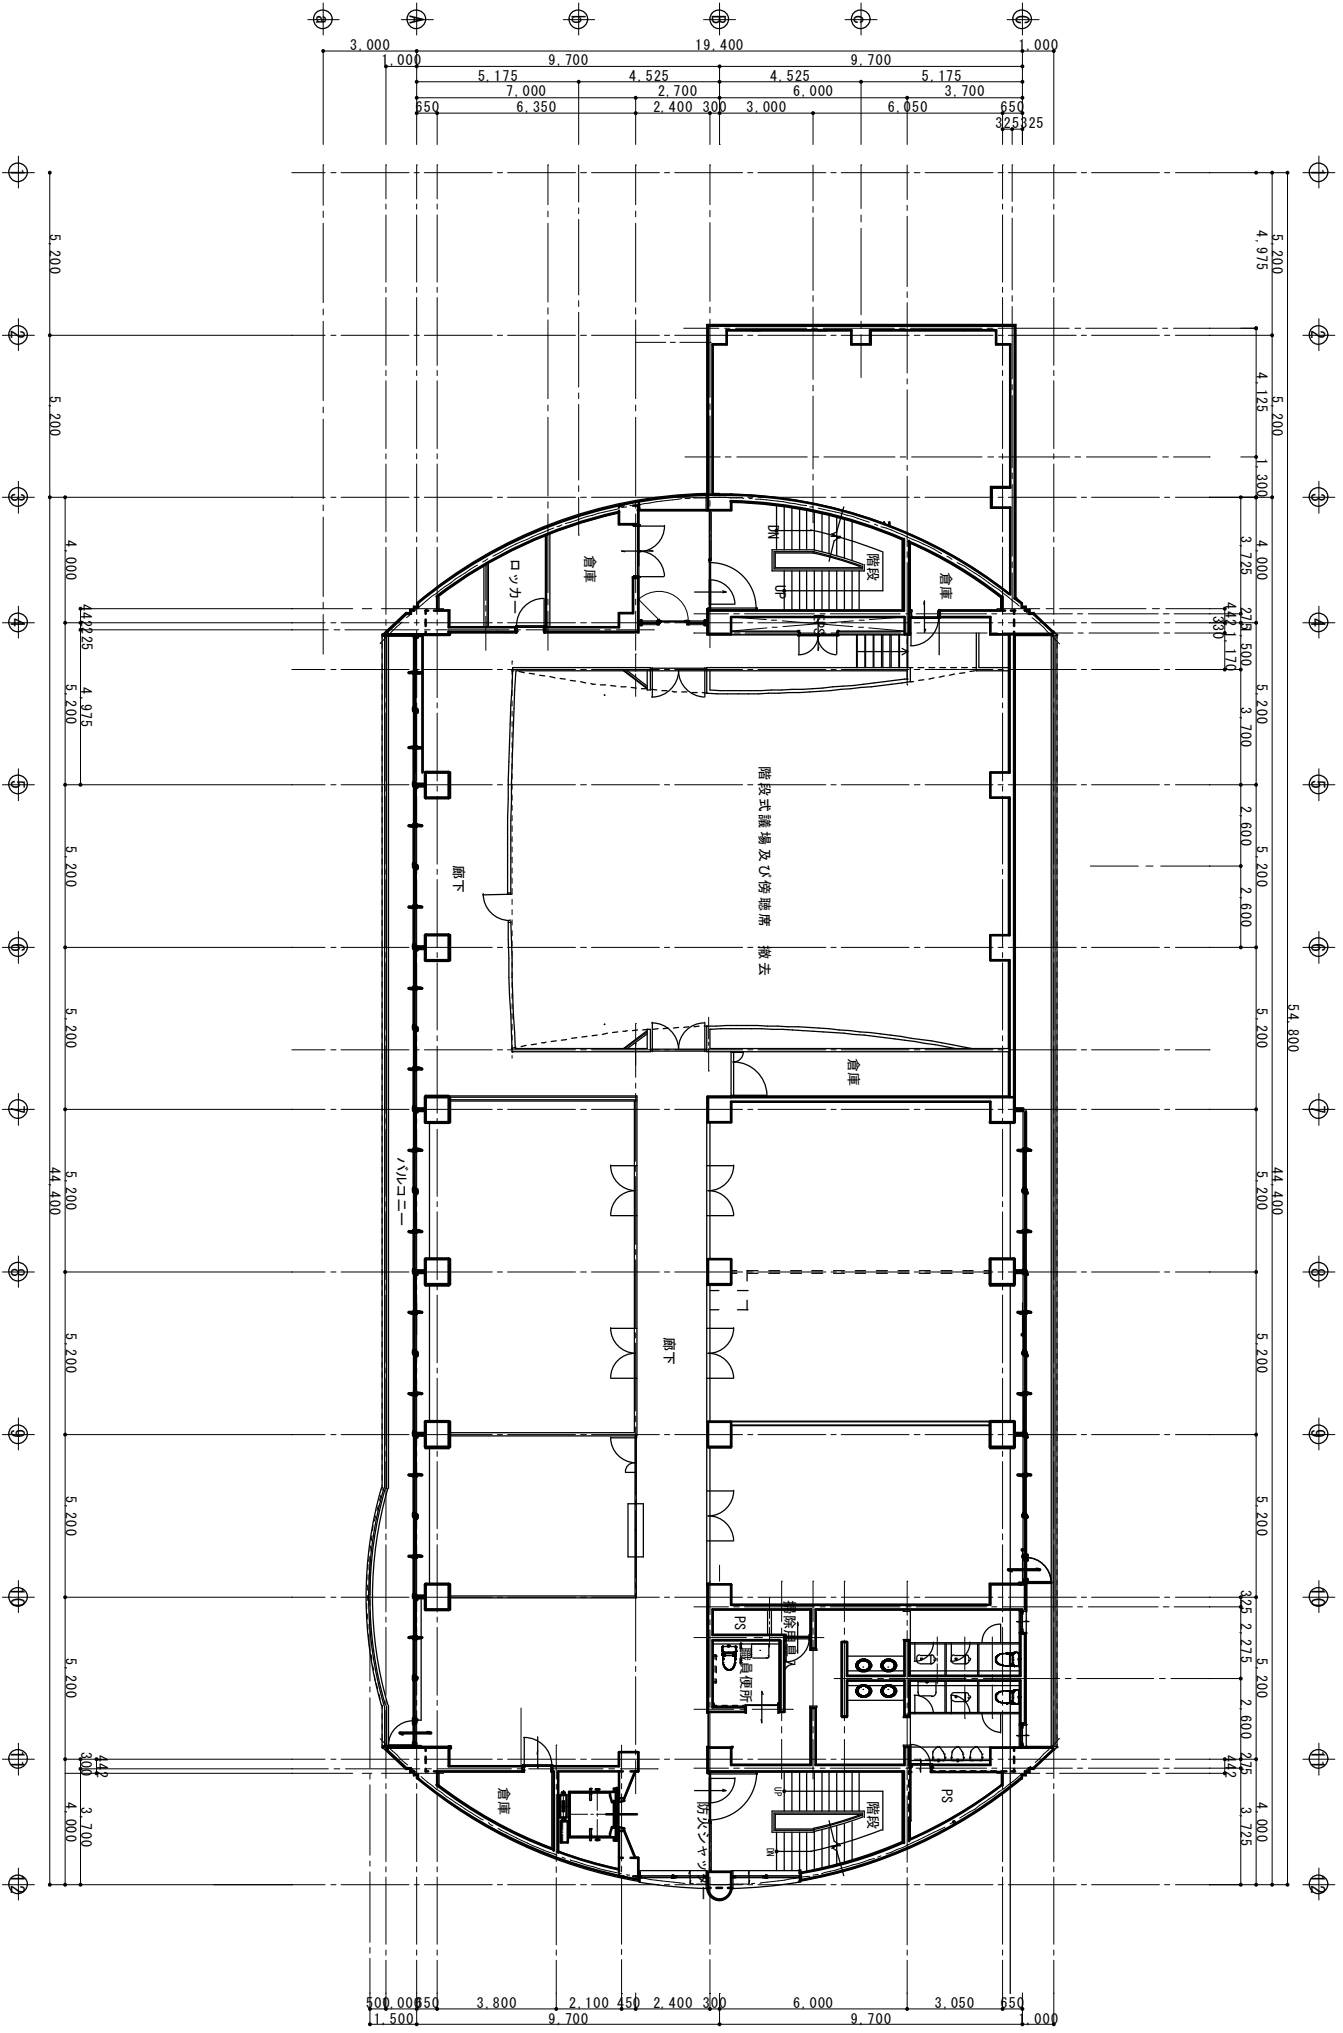


4 階平面図 1/150
未使用階

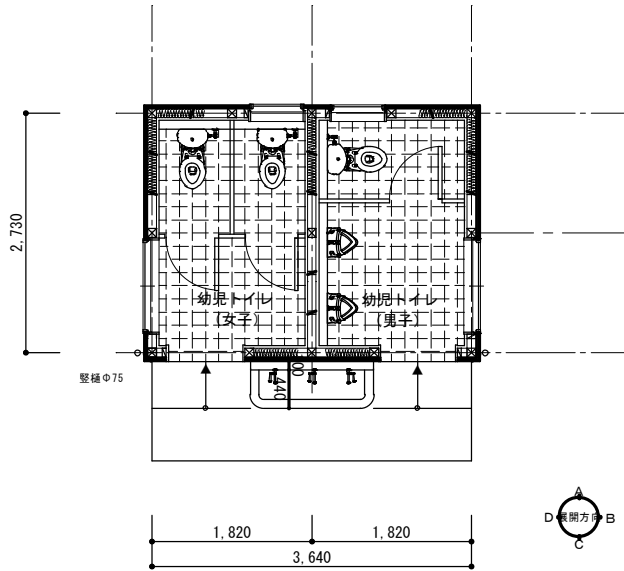


平面図 1:50

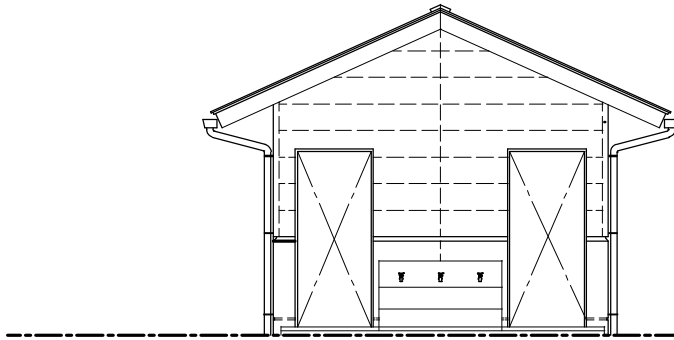


南立面図 1:50

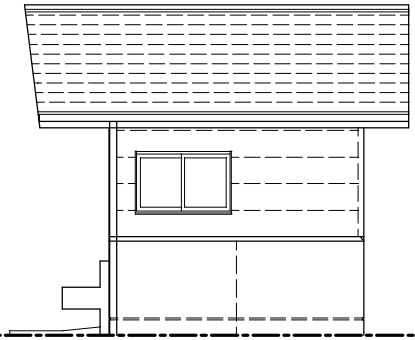

東立面図 1:50

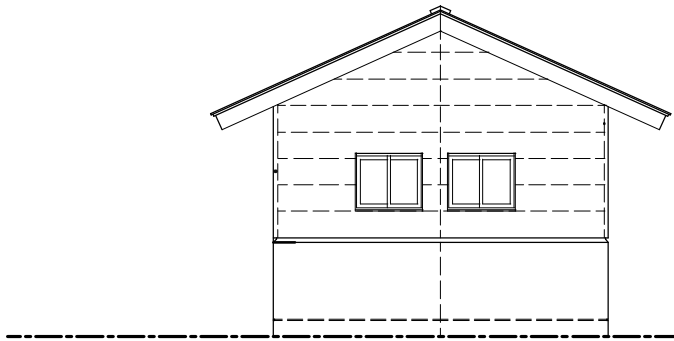

北立面図 1:50

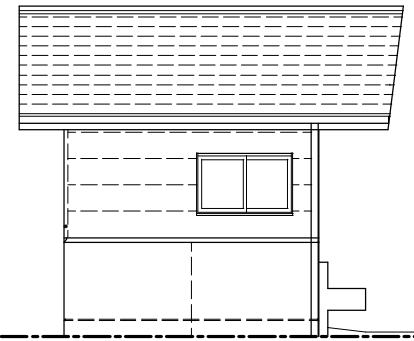

西立面図 1:50